

## YEAR OF ROOF AND SQUARE FOOTAGE

| BUILDING                      | BEFORE<br>1999     | 1999   | 2004    | 2005   | 2007               | 2008  | 2010               | 2011   | 2012   | TOTAL BY<br>BUILDING |
|-------------------------------|--------------------|--------|---------|--------|--------------------|-------|--------------------|--------|--------|----------------------|
| HIGH SCHOOL                   |                    | 25,300 | 114,100 |        | 17,200             |       |                    |        |        | 156,600              |
| MIDDLE SCHOOL                 |                    |        |         | 26,800 | 25,400             |       |                    |        | 24,700 | 76,900               |
| CAMDEN ES                     | 46,100             |        |         |        |                    |       |                    | 18,900 |        | 65,000               |
| MCCONNELLSVILLE ES            |                    |        |         |        |                    |       |                    | 33,300 |        | 33,300               |
| DISTRICT OFFICE               |                    |        |         |        |                    |       | 9,000              |        |        | 9,000                |
| BUS GARAGE                    |                    |        |         |        |                    | 2,100 |                    |        |        | 2,100                |
| TOTAL BY YEAR                 | 46,100             | 25,300 | 114,100 | 26,800 | 42,600             | 2,100 | 9,000              | 52,200 | 24,700 |                      |
| SUGGESTED<br>REPLACEMENT DATE | <b>2020</b>        |        |         |        | <b>2025</b>        |       | <b>2030</b>        |        |        |                      |
| APPROXIMATE<br>PROJECT COST   | <b>\$4,500,000</b> |        |         |        | <b>\$1,200,000</b> |       | <b>\$3,000,000</b> |        |        |                      |

NOTE:


\*METAL ROOFS AT THE BUS GARAGE AND MAINTENANCE SHOP ARE CURRENTLY NOT INCLUDED IN THESE TOTALS.

**TYPE OF ROOF CONSTRUCTION**


- ① METAL DECK
- ② 2" CONCRETE PLANK
- ③ 2" LIGHT WEIGHT CONCRETE
- ④ TECTUM

**TYPE OF ROOFING MATERIAL**


SINGLE-PLY MEMBRANE

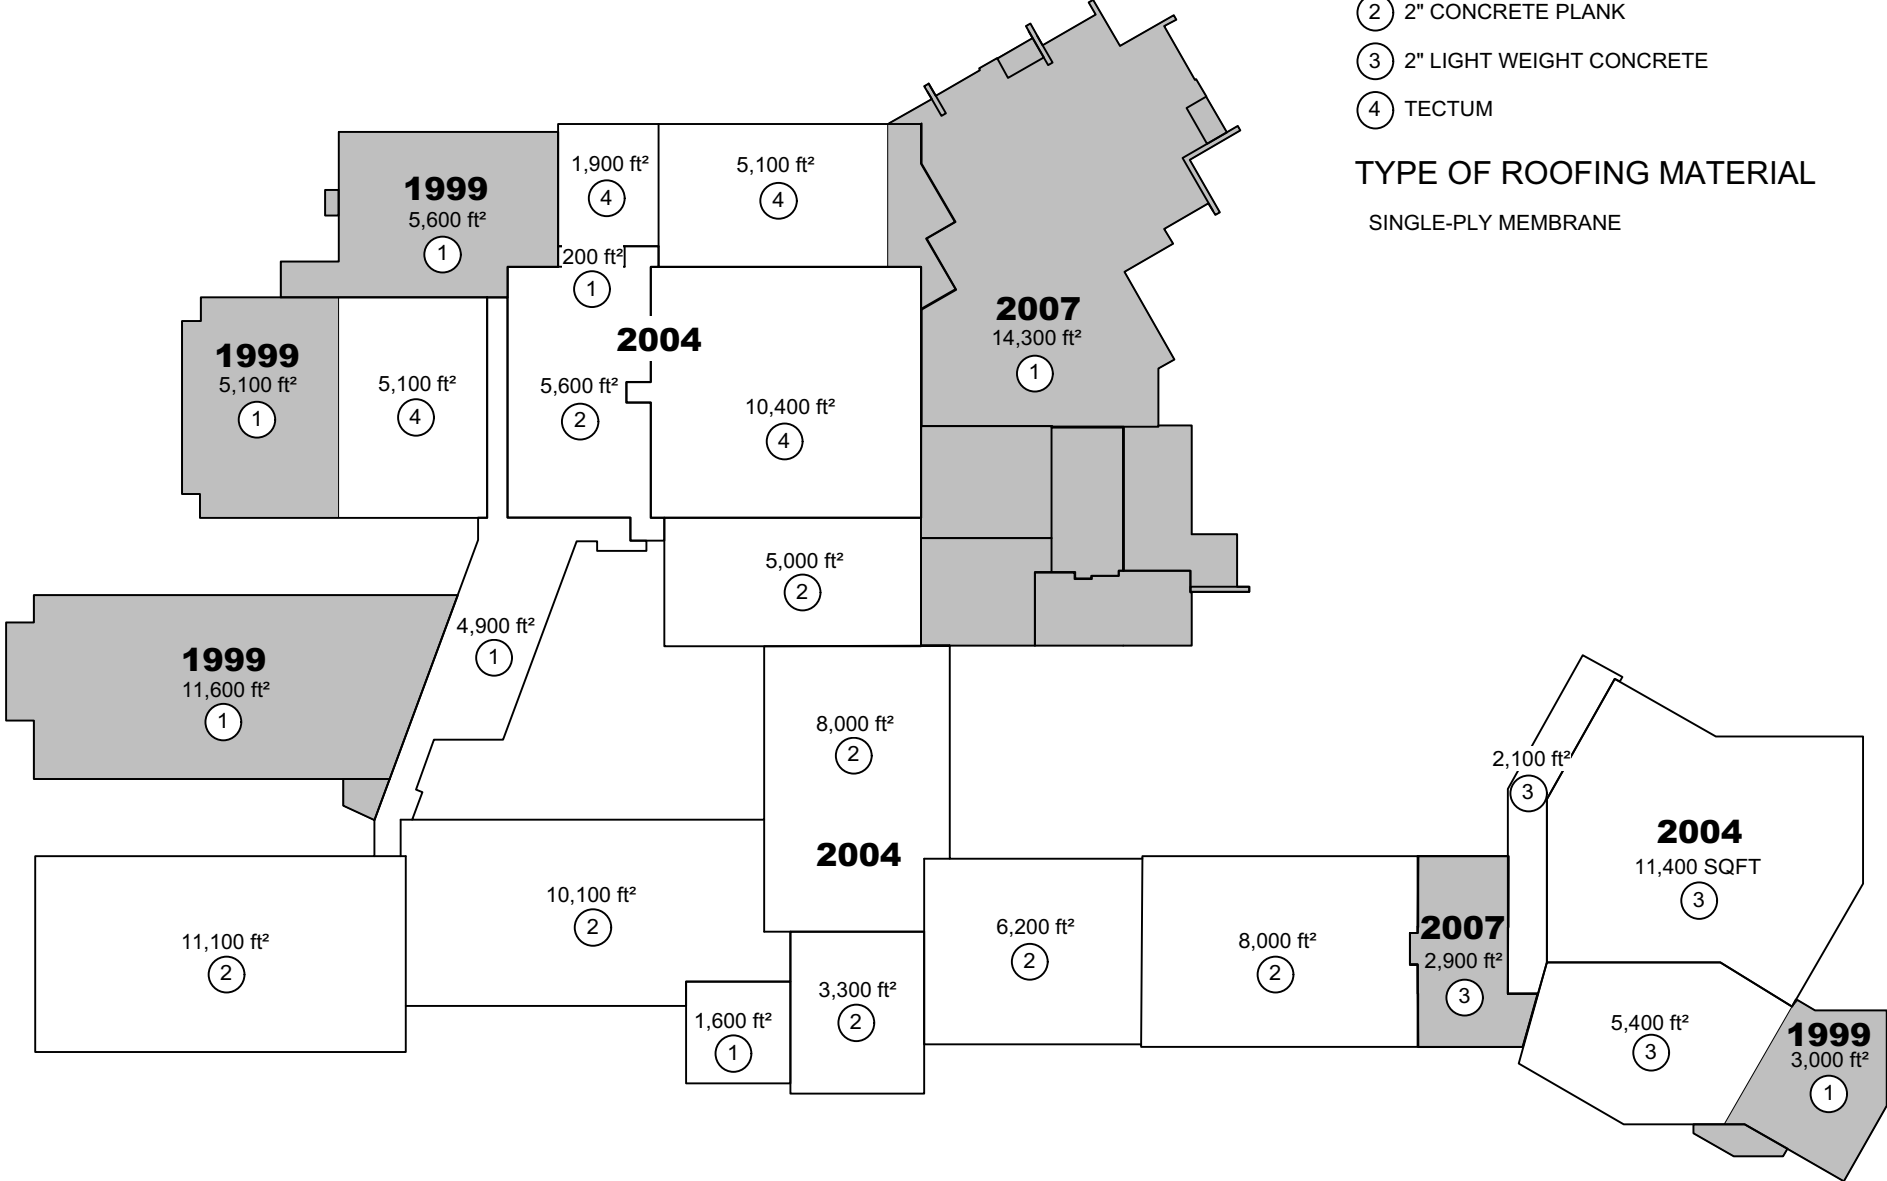

**CAMDEN HIGH SCHOOL ROOF**  
NOT TO SCALE

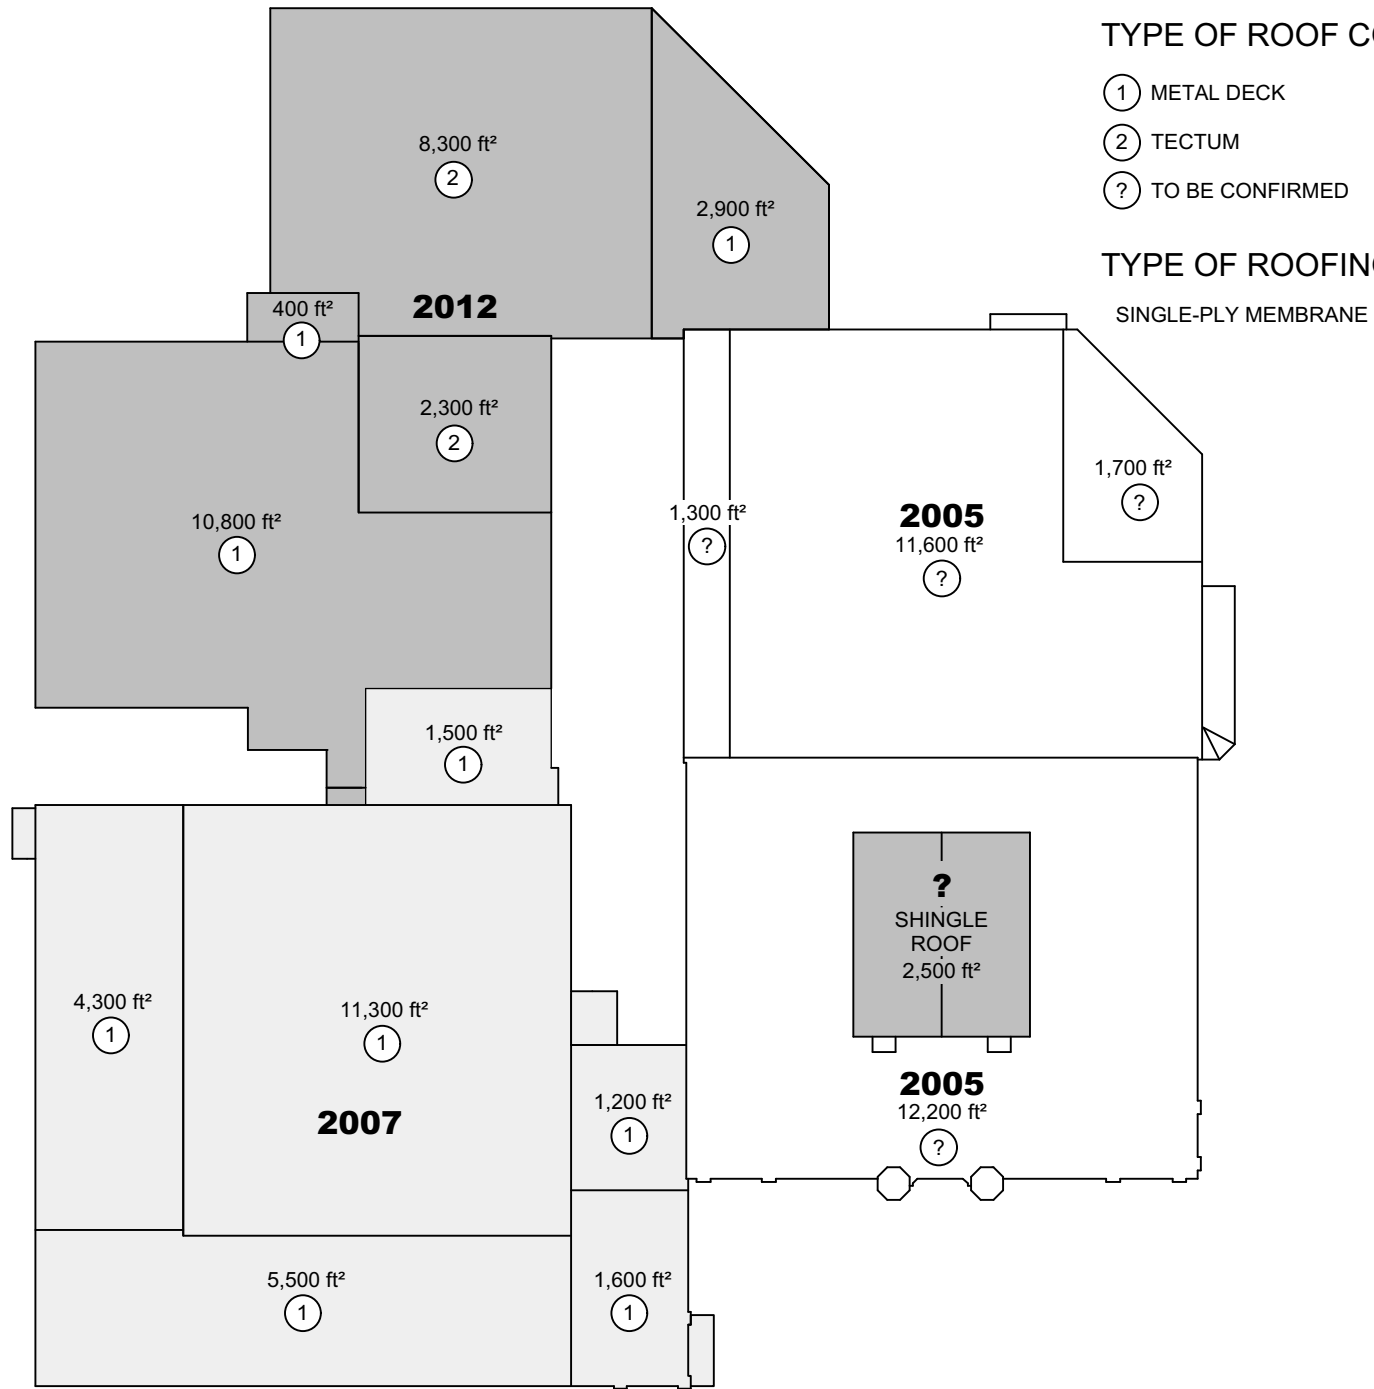


**CAMDEN MIDDLE SCHOOL ROOF**  
 NOT TO SCALE

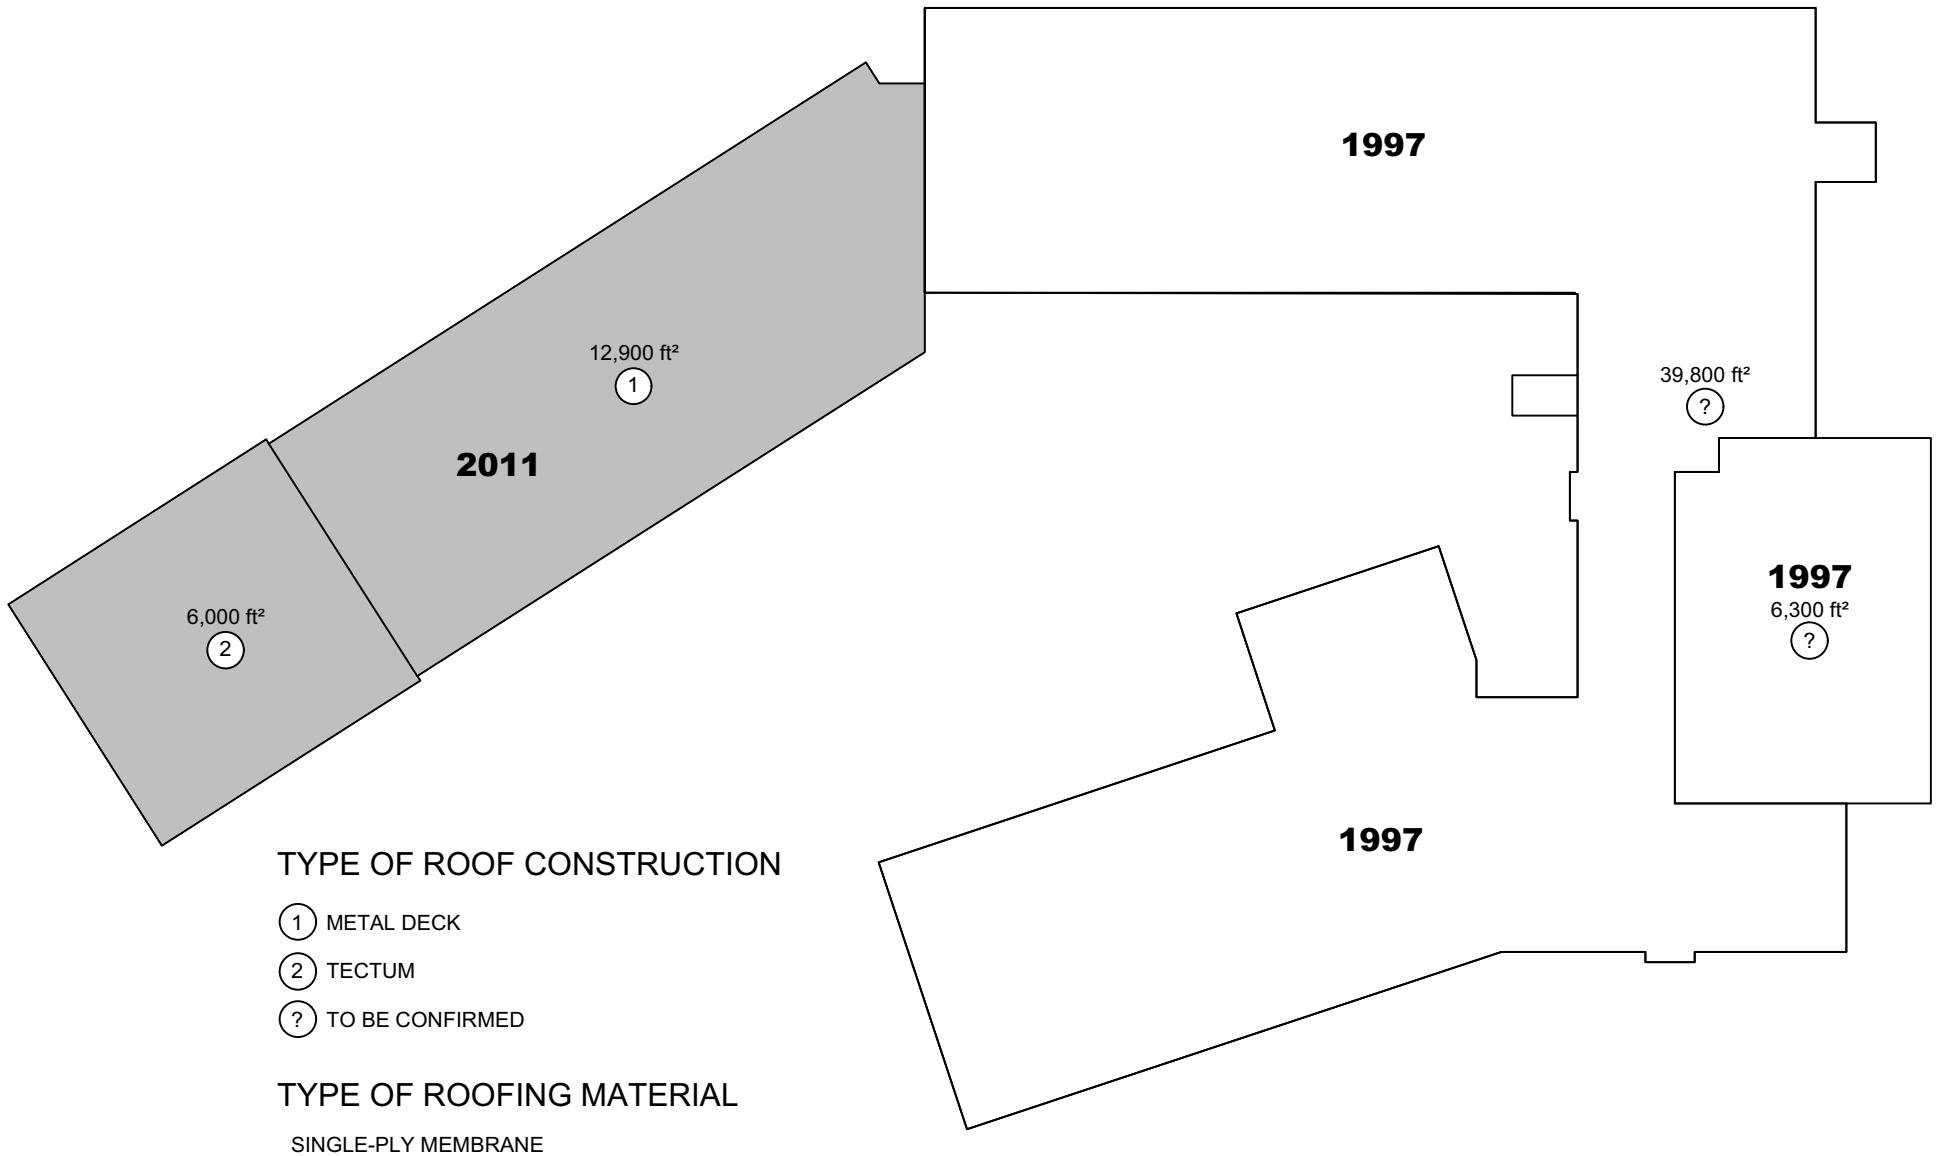

# CAMDEN ELEMENTARY SCHOOL ROOF

NOT TO SCALE

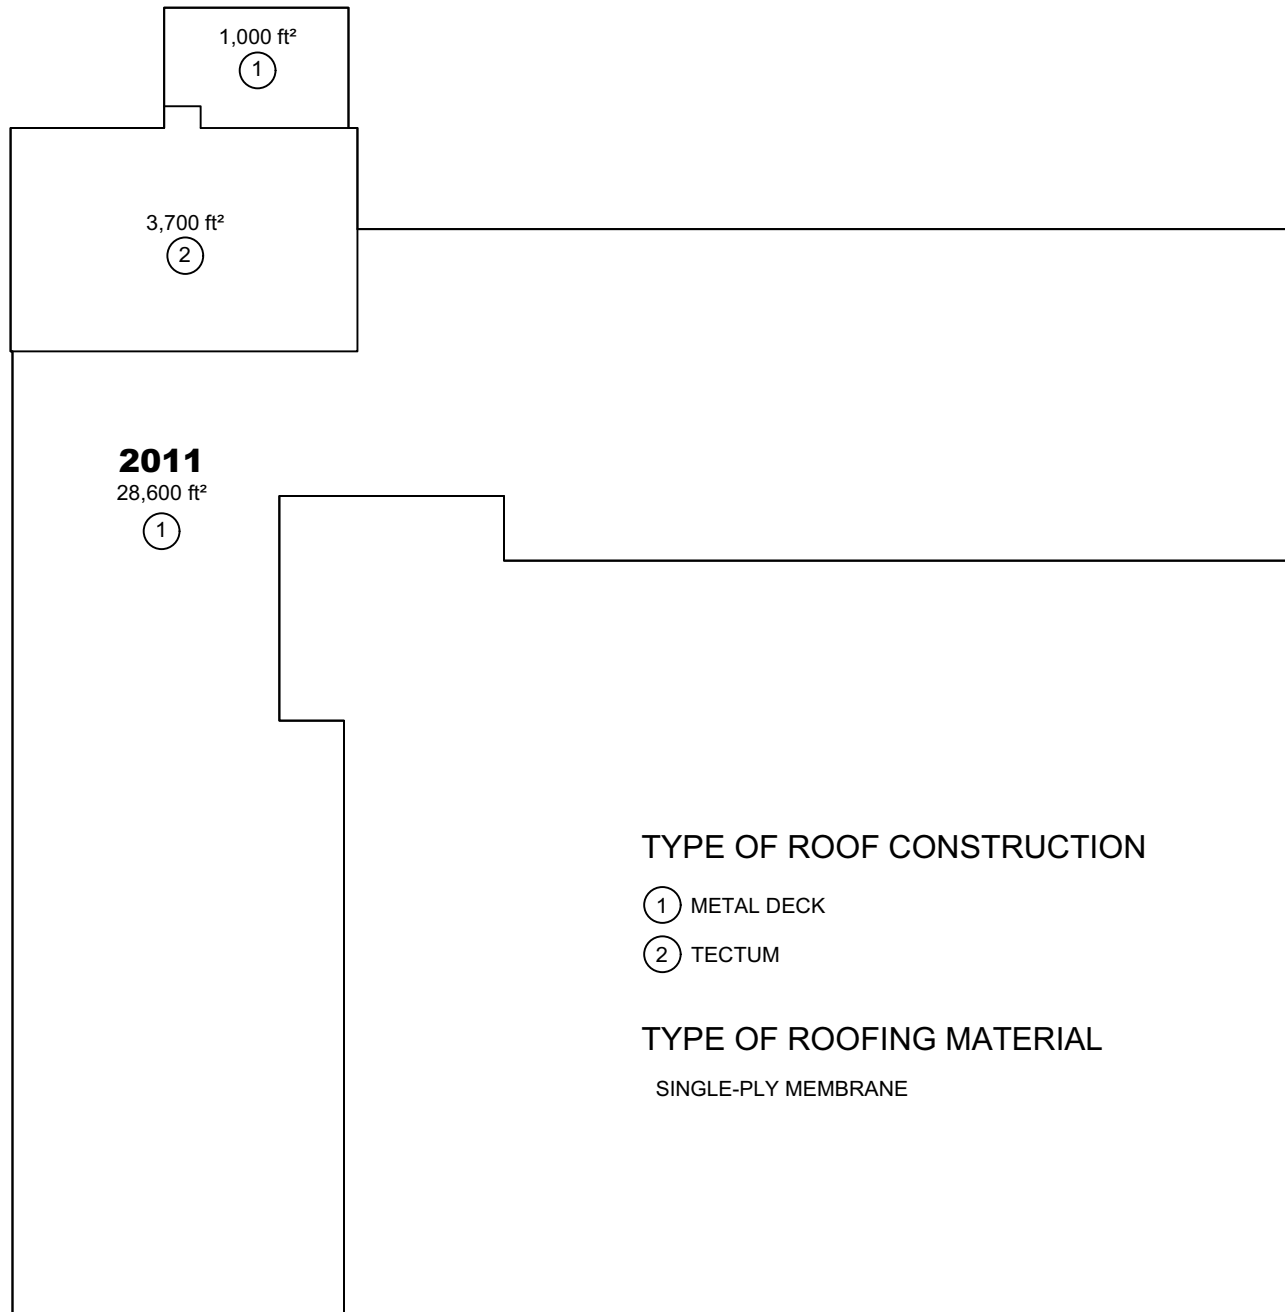

TYPE OF ROOF CONSTRUCTION

- ① METAL DECK
- ② TECTUM

TYPE OF ROOFING MATERIAL

SINGLE-PLY MEMBRANE


**MCCONNELLSVILLE ELEMENTARY SCHOOL ROOF**  
 NOT TO SCALE

TYPE OF ROOF CONSTRUCTION


① CONCRETE ON METAL DECK

TYPE OF ROOFING MATERIAL

SINGLE-PLY MEMBRANE

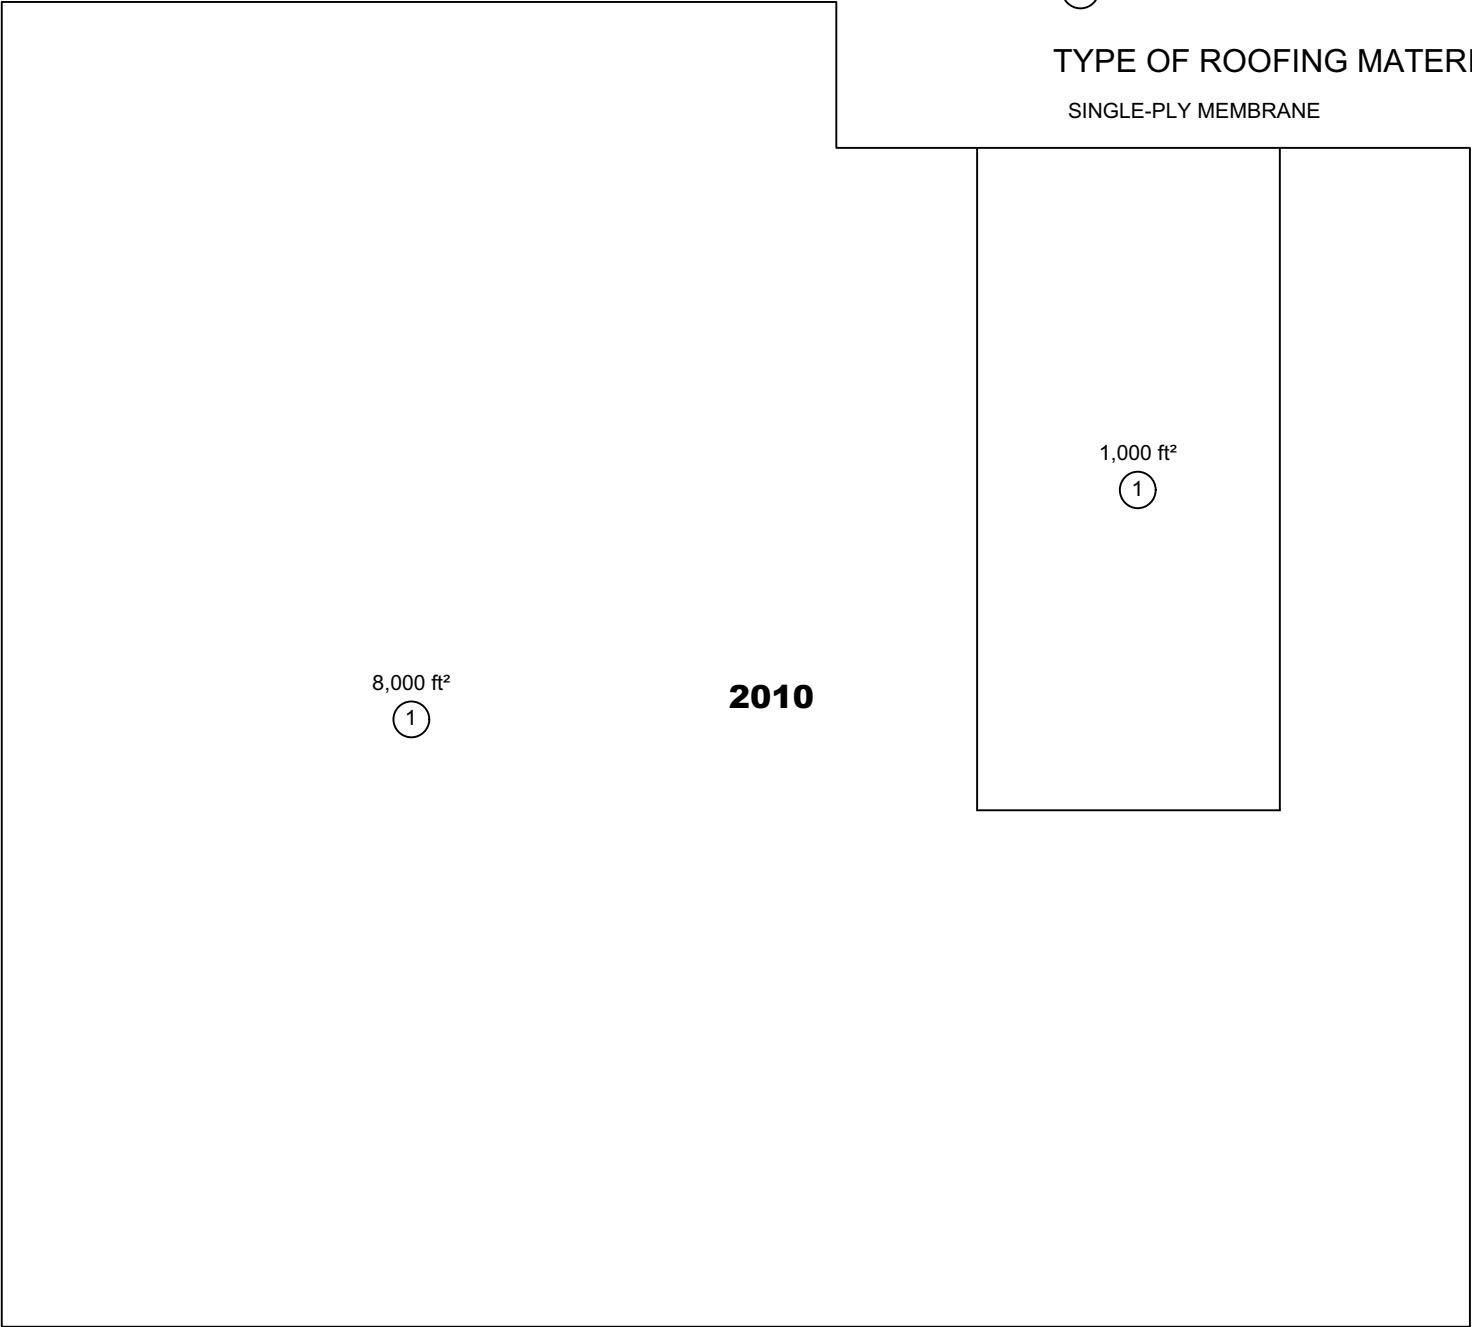

CAMDEN ADMINISTRATION ROOF  
NOT TO SCALE

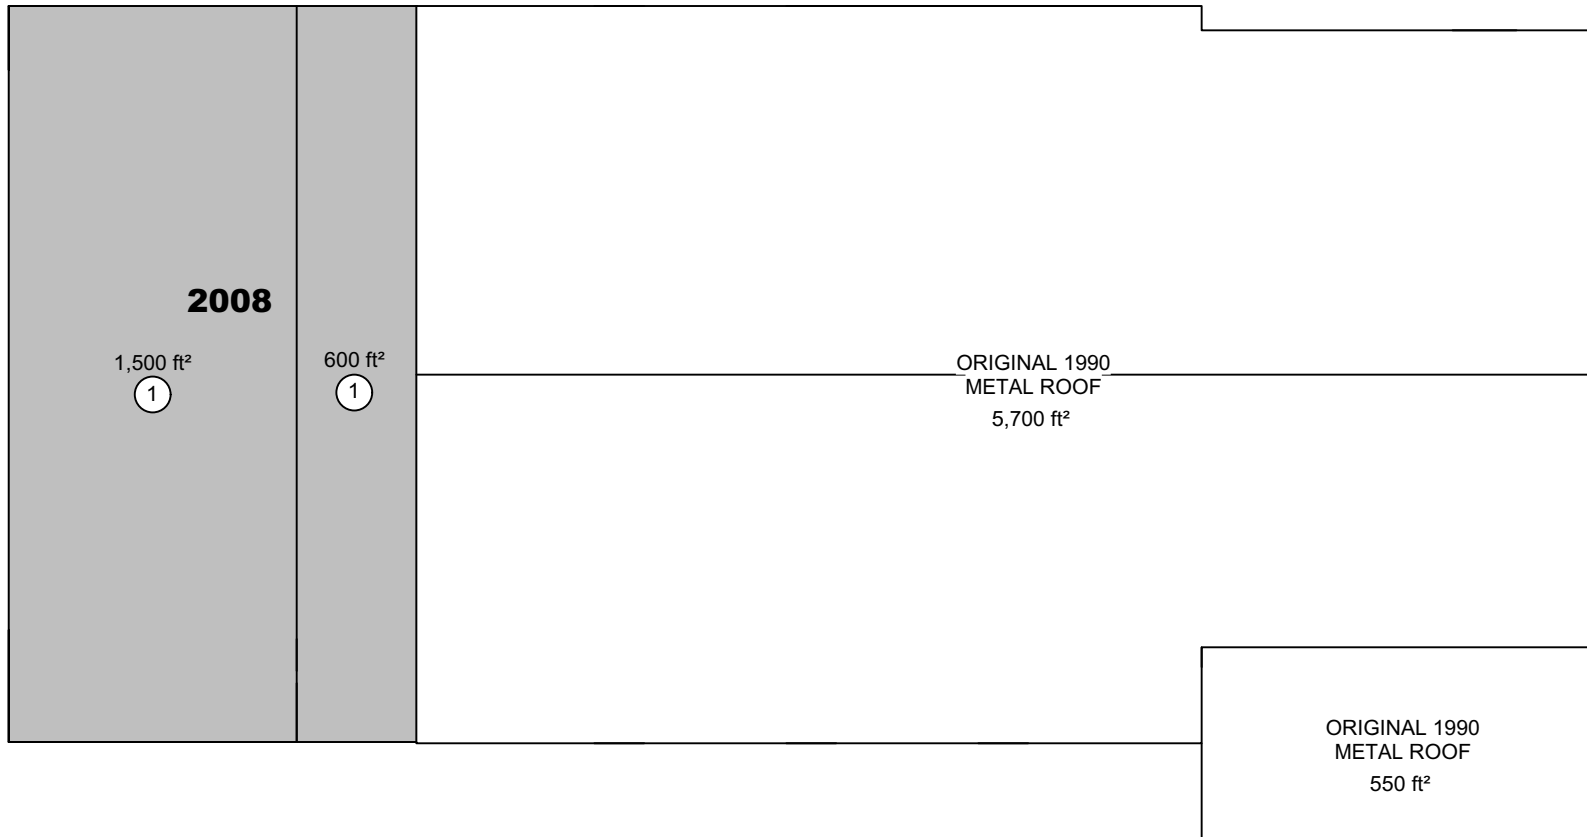

**TYPE OF ROOF CONSTRUCTION**

① METAL DECK

**TYPE OF ROOFING MATERIAL**

SINGLE-PLY MEMBRANE

**CAMDEN BUS GARAGE ROOF**  
NOT TO SCALE